

CONSULTANT: DILLON CONSULTING
PROJECT NO.: 07-8198
SHEET NO.: 1

NO.	DATE	DESCRIPTION
1	07/09/25	ISSUED FOR REVIEW
2	07/09/25	ISSUED FOR REVIEW
ELMWORTH ENERGY






HOLDING POND AT KC1

KENNETCOOK SHALE GAS EXPLORATION
HANTS COUNTY, N.S.

PROJECT NO. 07-8198

SHEET NO. 1

OF 3

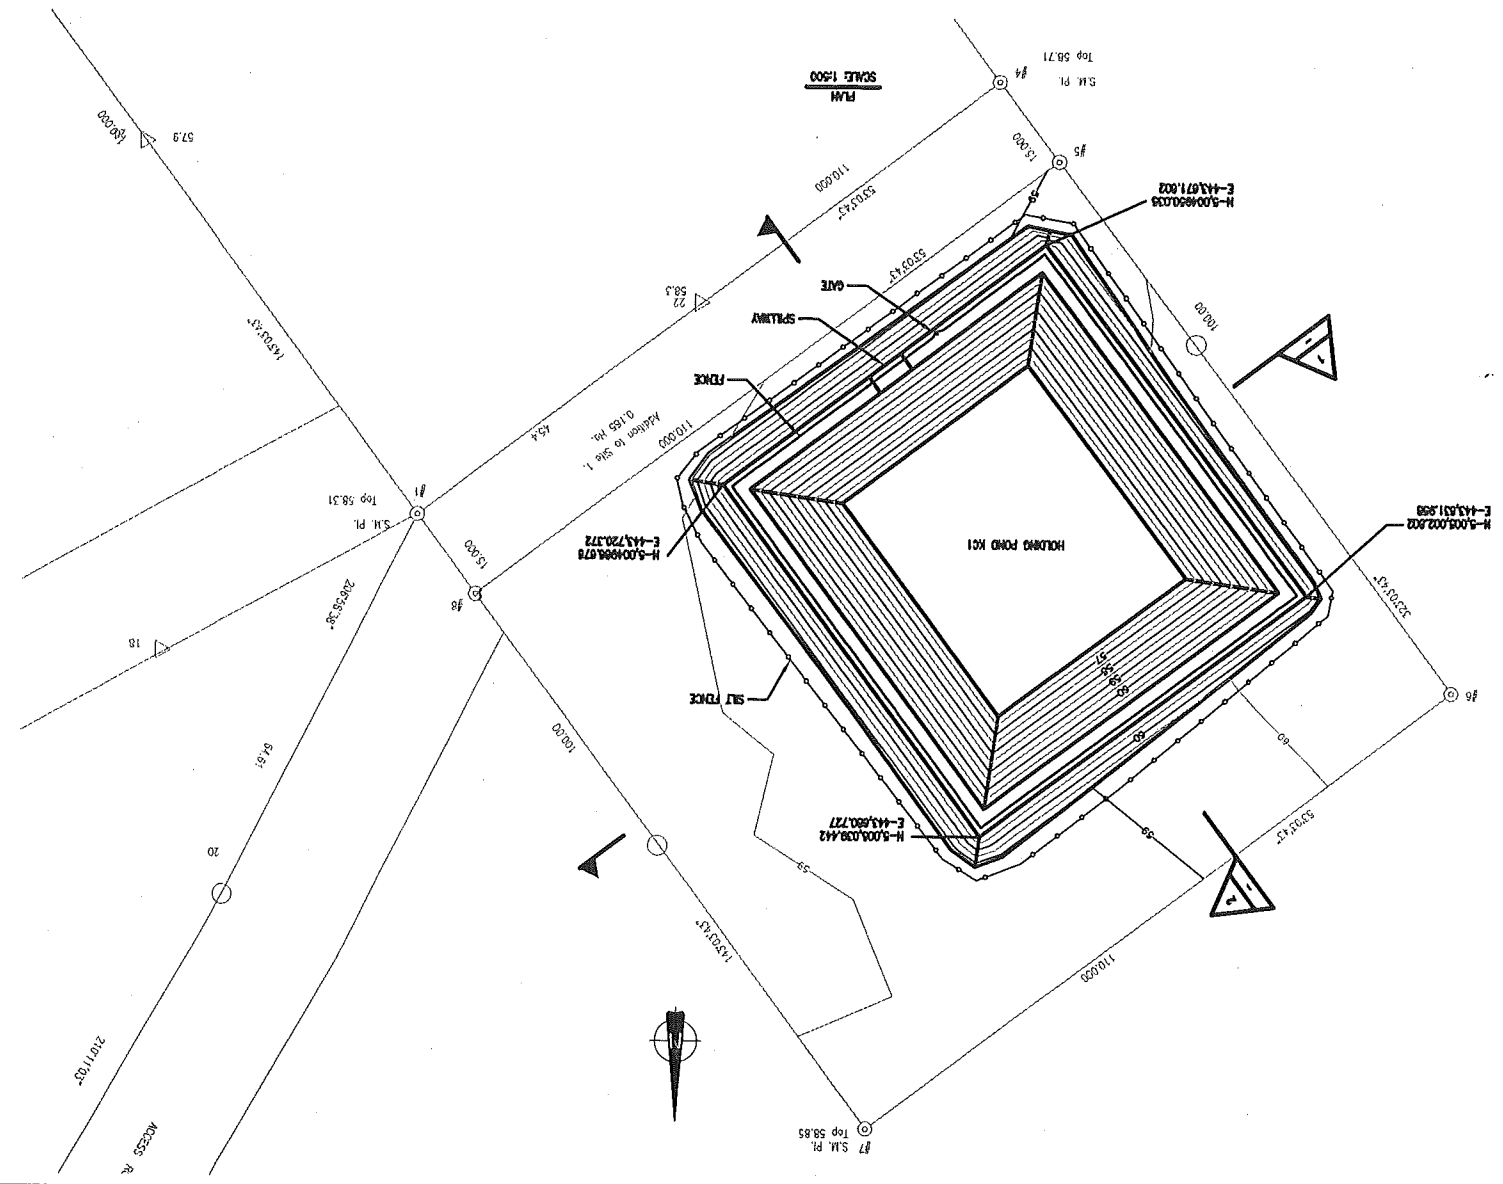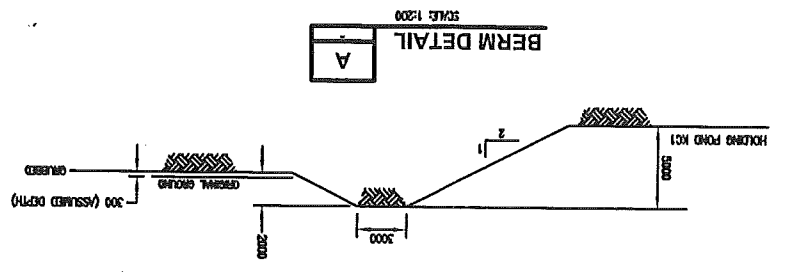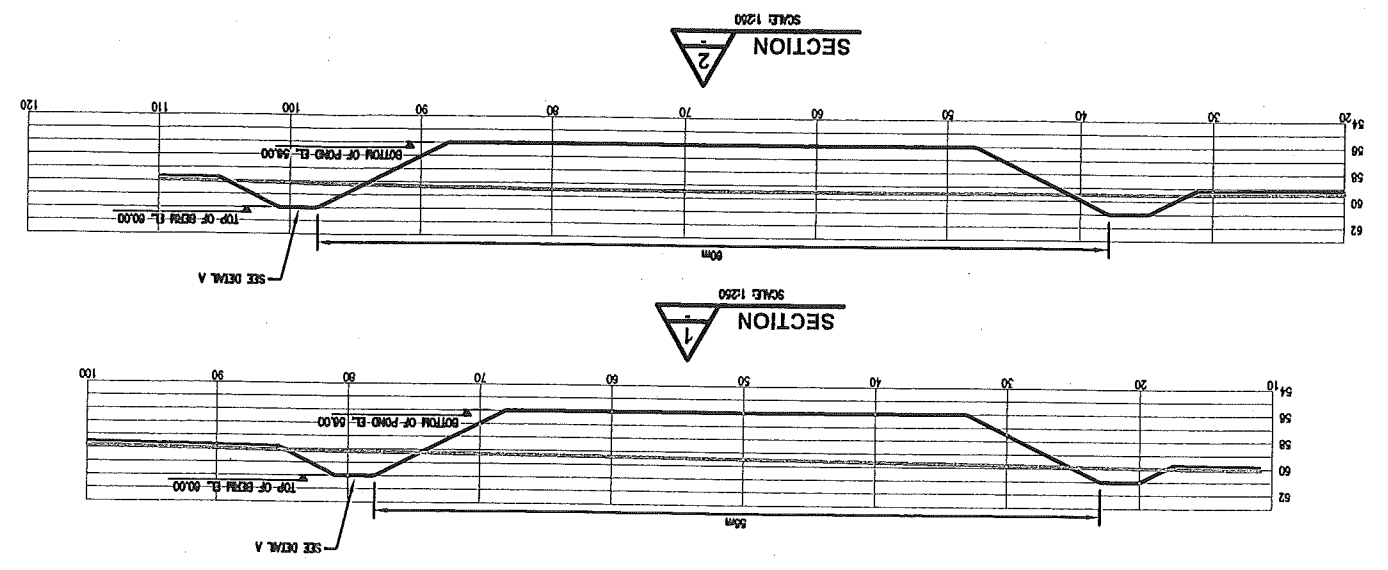

B32